



SONAMUKHI COLLEGE

P.O. - SONAMUKHI, DIST. - BANKURA,

PIN - 722 207

From : Principal /TIC

Ref. No. 3921/SC/Quot./28/2019

Date : 21.05.2019

Urgent NOTICE for sealed Quotation

Sealed quotations in consolidated rate are invited from bonafide contractor/builder for construction of the following work. All materials shall be provided by builder / Contractor. Rates shall be mentioned per sq ft of roof area including type of materials mentioned below and labour charges. College will not provide any material except water. A sectional view is attached. Builder/contractor may check site physically with prior permission.

Items/works

- (i) Construction of extension work of two rooms in the Chemistry-Zoology building.
Existing constructions detail : one roof, all column works
To be done : construction - one roof , three 10" walls including lintel works,
one 10" partition wall, all plaster works, Snowcem white wash (Interior & exterior walls), window & door paint, *normal Cement floor*.
- ii) Making & Fitting of ----- (size is available in 2nd page)
8 aluminium channel with fibre window including G.I. Angle & bar grill.
two G.I. Angle-bar & G.I. sheet doors (single panel) including G.I. angle frame .
- iii) Mandatory Use of ----
Brick Class I, chimney-mill Bhata must be used .
Cement (Ambuja, ACC, Ultratech cement) shall be used. No other brand is applicable.
Sand (Both filling sand and construction sand - Damodar) is to be provided.
Cheaps-(Rampurhat , Panchami shall be provided.
Iron rod for concrete purpose - Tata steel must be provided.
Snowcem & paints should be good quality.
It is necessary to show all items atleast two person of building committee before use.

General Terms & Conditions :

- 1) The Sealed quotation must reach the college by Speed Post/Courier/Regd. Mail or by after hand delivery within **15 days including college holidays** and time 11:30AM to 2PM, the date of issue of this notice.
- 2) The authority has every right to accept or reject partilly or fully any quotation without showing any reason. Other than college personnel concerned with purchase shall not be allowed to be present at the time of opening of tender or quotations.
- 3) All payments will be made by A/c Payee Cheque payable at Sonamukhi in INR after the report from building supervision committee of this college. **The cheque will be issued in favour of company letter head.**
- 4) **The rate must be per sq. feet of roof area and rate must be of including of all materials.**
- 5) The authority has full right to purchase any/all item(s) from the company(s)' distributor / dealer even after the invitation of quotation and comparison of rates. Authority has every right to select items from the above mentioned items to purchase.
- 6) Bank A/c No. and/or the A/c name (means-payment in favour of) clearly mentioned. Copy of PAN of company / concern must be attached.

B. M. D.
21/5/19
Principal
Principal
Sonamukhi College
Sonamukhi, Bankura
21/05/19


Copy To:

Uploaded to website : www.sonamukhicollegebankura.com

- 1) Sonamukhi Municipality Notice board
- 2) S.D. Office email for notice board


1. Atul Kumar
2. Debarajala Gauri
3. Anish Kumar Mishra

Bmo
21/5/19
Principal
Sonamukhi College
Sonamukhi, Bankura

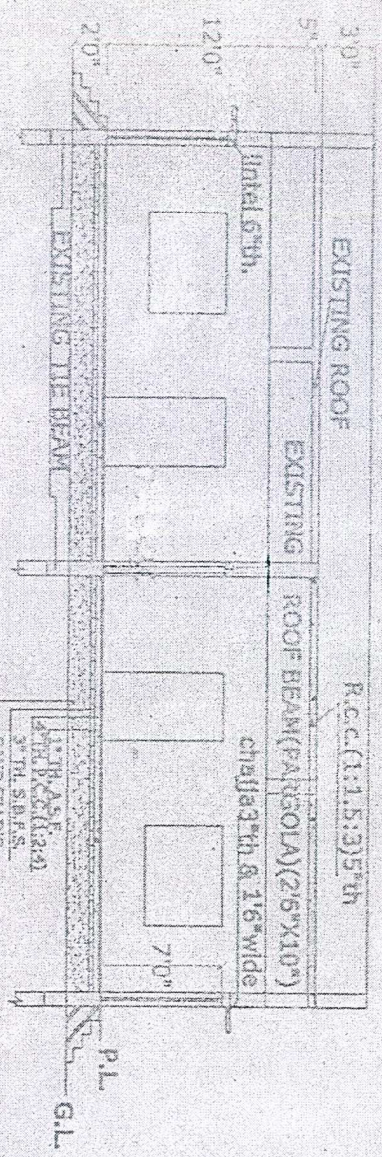

DOOR & WINDOW SCHEDULES:		
SYMBOLS	SIZE	NOS.
D	4'0" X 7'0"	6
W	6'0" X 4'6"	2

SECTION AT AB
SCALE: 1:100

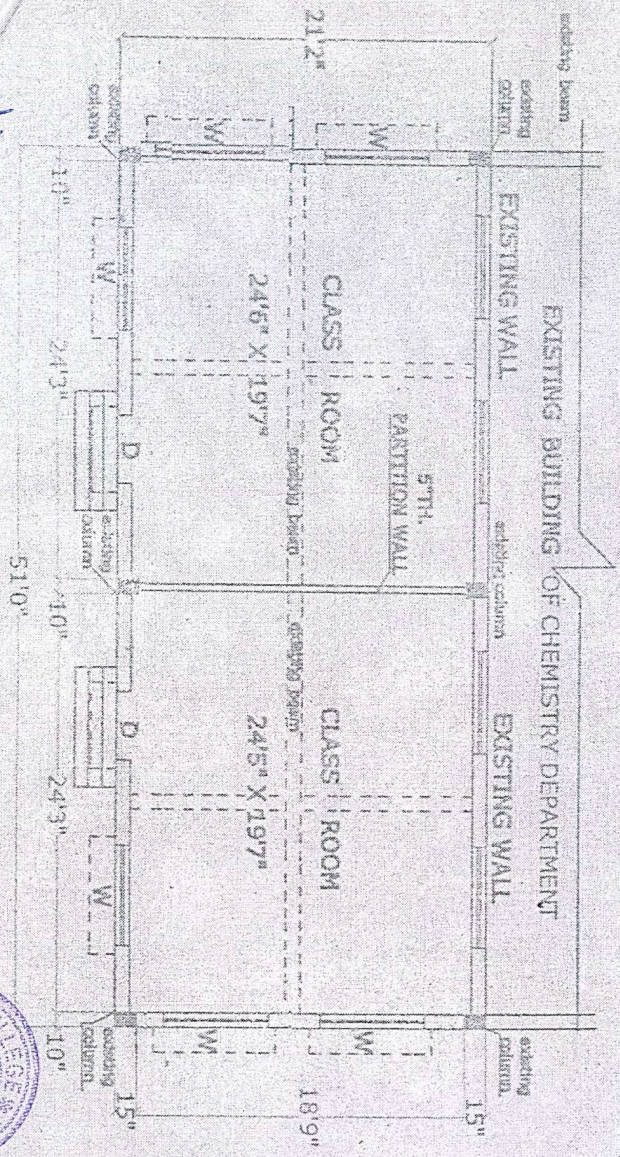

GROUND FLOOR PLAN
SCALE: 1:100

SIGNATURE OF AUTHORITY:

[Signature]
Principal
Sonamukhi College
Sonamukhi, Bankura



DRAWN BY:- Soma Deb
SOMA DEB (D. ARCH.)
L.NO. 26/LE/S.M.(2010)

INDEX:-
EXISTING CONST.
NEW CONSTRUCTION

PLAN SHOWING THE PROPOSED EXTENTION
BUILDING (CLASS ROOM) OF SONAMUKHI
COLLEGE WITHIN THE PLOT NO. 3080/3248.
J.L. NO. 85. KHATIAN NO. 3342/1. MOUZA.
SONAMUKHI, BANKURA.



A. D. Deb